



RIG 303

477 m/1,565 ft

Savanna Drilling

RIG

1978 Gardner Denver S.D.55 - GVW 35,000 KG
 18" Gardner Denver Rotary Table
 Single Stiff Mast: 58'/17.67 m Clear Height
 Static Hook Load: 45,000 lbs/20,000 daN (6 lines)
 Overall Length: 59' 1"/19.48 m - Crown Overhang: 19' 6"/5.94 m
 Height: 14' 8"/4.47 m
 Wheelbase: 23' 1"/7.04 m

DOGHOUSE

Height: 14' 4"/4.37 m (Ground to Top of Building)

Tri Axle Step Deck Trailer
 Core Bench

Storage on Trailer Gooseneck

MUD PUMP/GENERATOR

Height: 12' 0"/3.66 m (Ground to Top of Building)

Tri Axle Step Deck Trailer
 175 kW Generator (120 v/208 v)
 Storage on Trailer Gooseneck
 D-375 Duplex Mud Pump
 Series 60 Detroit Diesel Engine
 150 psi Air Compressor
 Day Tank

PIPE TRAILER

Height: 11' 2"/3.40 m

Tri Axle Step Deck Trailer
 Storage on Trailer Gooseneck

MUD TANKS


Height: 13' 11"/4.24 m
 Total Volume: 645 ft³/18.20 m³/115 bbl

WINTERIZATION

Saskatoon 60 hp Boiler
 Fuel Tank Volume: 225 ft³/6.37 m³/40 bbl
 Water Tank Volume: 512 ft³/14.5 m³/91 bbl
 Storage on Trailer Gooseneck

TUBULARS

200 m x 4 1/2" IF Drill Pipe
 6 1/4" DC x 4

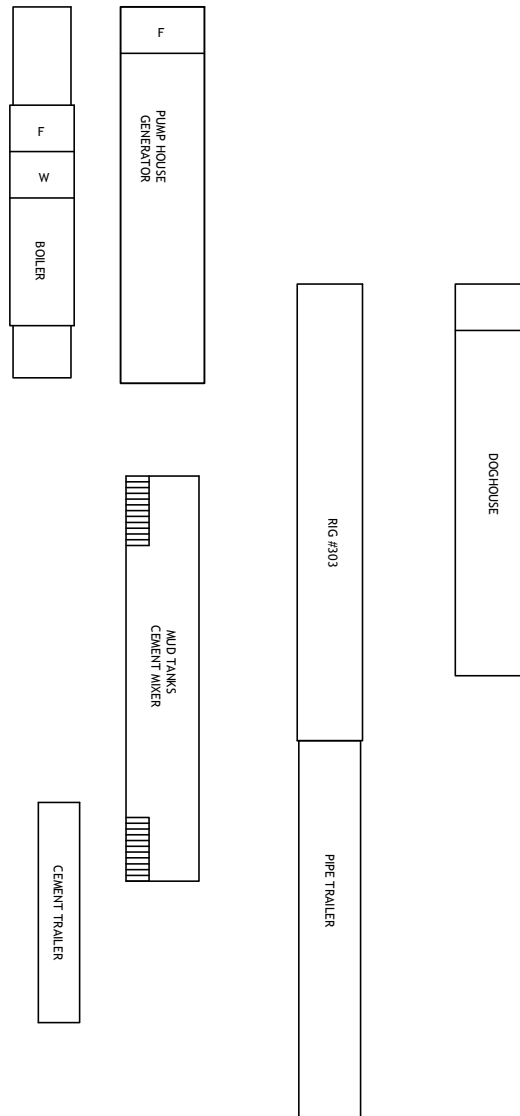

AFE # _____

△	02/14/11	UPDATED TITLEBLOCK	CAA		
REV#	DATE	DESCRIPTION	REV'D BY	CHK'D BY	AUTH'D BY

THE INFORMATION INCLUDED IN THIS DOCUMENT IS PROPRIETARY AND SHALL NOT BE REPRODUCED, TRANSFERRED OR DISCLOSED TO OTHERS, FOR ANY PURPOSE WHATSOEVER, WITHOUT THE WRITTEN AUTHORIZATION OF SAVANNA ENERGY SERVICES CORP.



SAVANNA ENERGY SERVICES CORP.
 SUITE 1800, 311-6TH AVENUE SW
 CALGARY, ALBERTA T2P 3H2
 P • 403-503-9990 F • 403-503-0654
 WWW.SAVANNAENERGY.COM

SCALE:	TITLE: Rig Layout (477 m/1565 ft)			
1/8" = 1'-0"	DRAWN BY: EPB	CHK'D BY:	AUTH'D BY:	
TITLEBLOCK:	CLIENT: DRILLING	RIG: 303	DATE: 06/23/09	
DWG #:	SV101L303LD			REV # 1