



Savanna Drilling

RIG 305 265 m/869 ft

RIG

1973 Gardner Denver 14W - GVW 24,300 KG
 9" Gardner Denver Rotary Table
 Single Stiff Mast: 38'/11.58 m Clear Height
 Static Hook Load: 25,000 lbs/11,120 daN (6 lines)
 Overall Length: 55' 5"/16.89 m - Crown Overhang: 21' 3"/6.48 m
 Height: 13' 11"/4.24 m
 Wheelbase: 19' 2"/5.84 m

DOGHOUSE/GENERATOR

Height: 14' 8"/4.47 m (Ground to Top of Building)
 175 kW Generator (120 v/208 v)
 Tri Axle Step Deck Trailer
 Core Bench
 Storage on Trailer Gooseneck

MUD PUMP

Height: 15' 1"/4.60 m (Ground to Top of Building)
 Tri Axle Step Deck Trailer
 Storage on Trailer Gooseneck
 D-375/Series 60 Detroit Diesel Engine
 150 psi Air Compressor
 Day Tank

PIPE TRAILER

Height: 9' 5"/2.87 m
 Tri Axle Step Deck Trailer
 Storage on Trailer Gooseneck

MUD TANKS


Height: 13' 8"/4.17 m
 Total Volume: 912 ft³/25.60 m³/163 bbl
 Pressure Washer

WINTERIZATION

Williams & Davis Boiler (60 hp)
 Fuel Tank Volume: 225 ft³/6.37 m³/40 bbl
 Water Tank Volume: 512 ft³/14.5 m³/91 bbl
 Storage on Trailer Gooseneck

TUBULARS

150 m x 4 1/2" IF Drill Pipe
 6 1/4" DC x 4

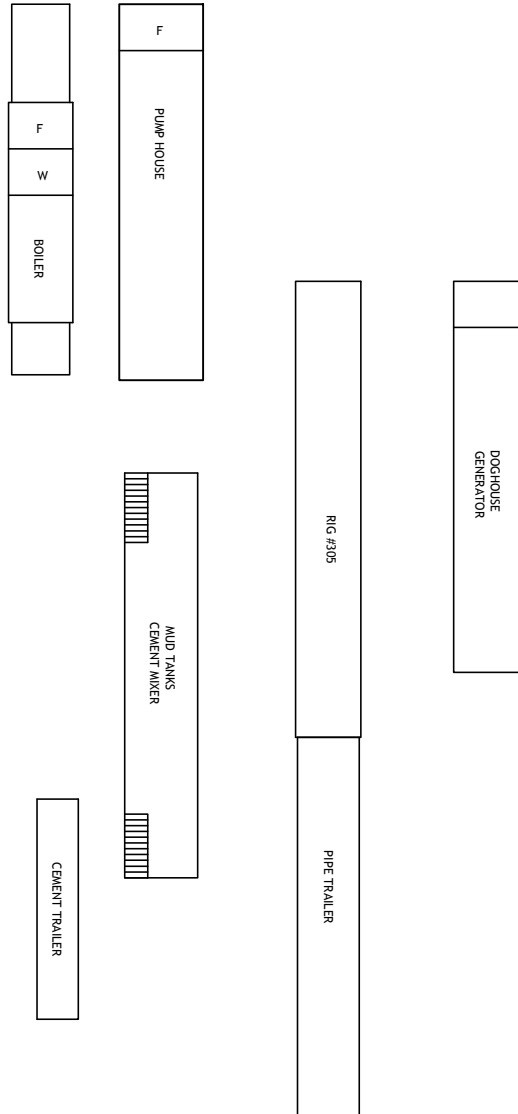

AFE # _____

REV#	DATE	DESCRIPTION	REV'D BY	CHK'D BY	AUTH'D BY
02/14/11		UPDATED TITLEBLOCK	CAA		

THE INFORMATION INCLUDED IN THIS DOCUMENT IS PROPRIETARY AND SHALL NOT BE REPRODUCED, TRANSFERRED OR DISCLOSED TO OTHERS, FOR ANY PURPOSE WHATSOEVER, WITHOUT THE WRITTEN AUTHORIZATION OF SAVANNA ENERGY SERVICES CORP.



SAVANNA ENERGY SERVICES CORP.
 SUITE 1800, 311-6TH AVENUE SW
 CALGARY, ALBERTA T2P 3H2
 P • 403-503-9990 F • 403-503-0654
 WWW.SAVANNAENERGY.COM

SCALE:	TITLE: Rig Layout (265 m/869 ft)			
1" = 1'-0"	DRAWN BY: EPB	CHK'D BY:	AUTH'D BY:	
T96	TITLEBLOCK: DRILLING	RIG: 305	DATE: 06/25/09	
DWG #:	SY101L305LO			REV # 1