



RIG 307 1200 m/4,000 ft

Savanna Drilling

RIG

Warrior Single 60 ft/18 m Mast
 Static Hook Load: 110,000 lbs/48 000daN (6 lines)
 Warrior Trailer Mounted Substructure
 Caterpillar C9 Floor Motor (400 hp/298 kW)
 4-1/2" Kelly with Upper and Lower Kelly Cock
 18" Gardner Denver Rotary Table
 120,000 lbs/52 500 daN 6 line Tripping Blocks
 with Haglunds Drawworks 3/4" Line
 120,000 lbs/52 500 daN 6 line Kelly Blocks
 with Haglunds Drawworks 3/4" line
 Sandline Core Retrieval Winch/Survey Winch

DOGHOUSE

Height: 13' 3"/4.04 m (Ground to Top of Building)
 Tri Axle Step Deck Trailer
 Core Bench

Water Tank Volume: 882 ft³/25 m³/157 bbl
 Storage on Trailer Gooseneck

COMBINATION BUILDING

Height: 13'/3.97 m (Ground to Top of Building)
 Tri Axle Step Deck Trailer
 Cummins Generator Engine 6CTA8
 175 kW Newage Generator (480 v/208 v)
 40 Gallon 4 Station Accumulator
 Storage on Trailer Gooseneck

CATWALK

Height: 9' 2"/2.8m (Ground to Top of Building)
 Tri Axle Step Deck Trailer
 Storage on Trailer Gooseneck

MUD TANKS

Height: 9' 10"/3.0 m
 Trip Tank Volume: 105 ft³/2.97 m³/19 bbl
 Suction Tank Volume: 175 ft³/4.95 m³/31 bbl
 Settling #1 Tank Volume: 253 ft³/7.18 m³/45 bbl
 Settling #2 Tank Volume: 253 ft³/7.18 m³/45 bbl
 Shaker Tank Volume: 333 ft³/9.43 m³/59 bbl
 Total Volume: 1119 ft³/31.71 m³/200 bbl
 Mix Pump and Hopper

Swaco Mongoose Shaker
 3 x 2 Manifold 3000 psi

Pressure Washer

MUD PUMP (Triplex)

Height: 9' 6"/2.9 m
 Sinocan CSF 500 Triplex Mud Pump
 Caterpillar C15 Engine (600 hp/448 kW)
 with Pac Rim Gear Box
 150 psi Air Compressor
 Day Tank

FLARE TANK

282 ft³/8 m³/50 bbl Tank
 Storage on Front and Back of Trailer

WELL CONTROL


BOP's 177.8 mm 7" x 21,000 kPa (3000 psi) Class 3

WINTERIZATION

Williams & Davis Boiler (60 hp)
 Fuel Tank Volume: 225 ft³/6.37 m³/40 bbl
 Water Tank Volume: 512 ft³/14.5 m³/91 bbl
 Storage on Trailer Gooseneck

TUBULARS

1200 m x 3 1/2" IF Drill Pipe
 4 3/4" DC x 8
 5 1/4" DC x 2
 4 1/2" IF x 500 m Core Pipe

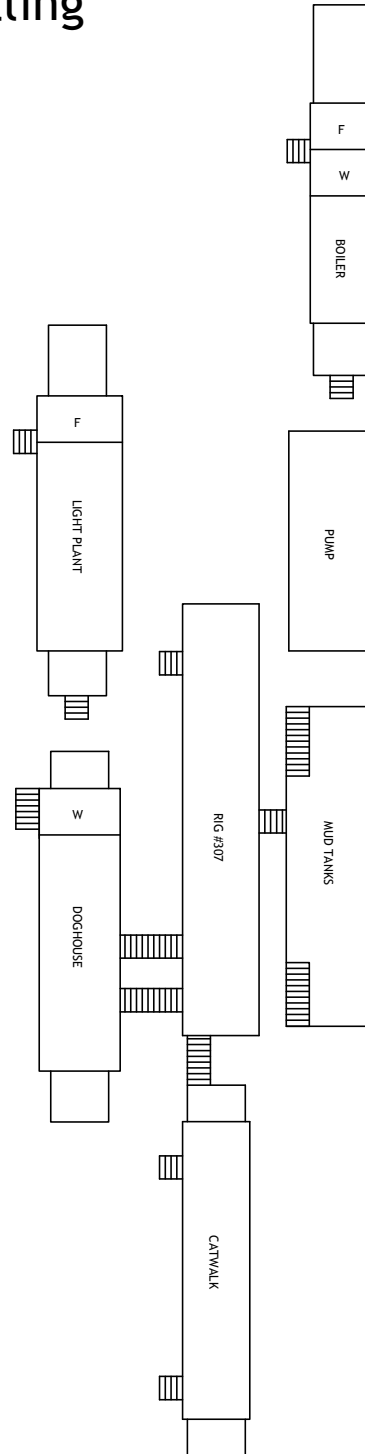

AFE # _____

REV#	DATE	DESCRIPTION	REV'D BY	CHK'D BY	AUTH'D BY
△	02/14/11	UPDATED TITLEBLOCK	CAA		

THE INFORMATION INCLUDED IN THIS DOCUMENT IS PROPRIETARY AND SHALL NOT BE REPRODUCED, TRANSFERRED OR DISCLOSED TO OTHERS, FOR ANY PURPOSE WHATSOEVER, WITHOUT THE WRITTEN AUTHORIZATION OF SAVANNA ENERGY SERVICES CORP.



SAVANNA ENERGY SERVICES CORP.
 SUITE 1800, 311-6TH AVENUE SW
 CALGARY, ALBERTA T2P 3H2
 P • 403-503-9990 F • 403-503-0654
 WWW.SAVANNAENERGY.COM

SCALE:	TITLE: Rig Layout (1200 m/4000 ft)			
1" = 1'-0"	DRAWN BY: EPB	CHK'D BY:	AUTH'D BY:	
TITLEBLOCK:	CLIENT: DRILLING	RIG: 307	DATE: 03/31/09	
DWG #:	SY101L307LO		REV #:	1